


BEAUVALE CHARTERHOUSE

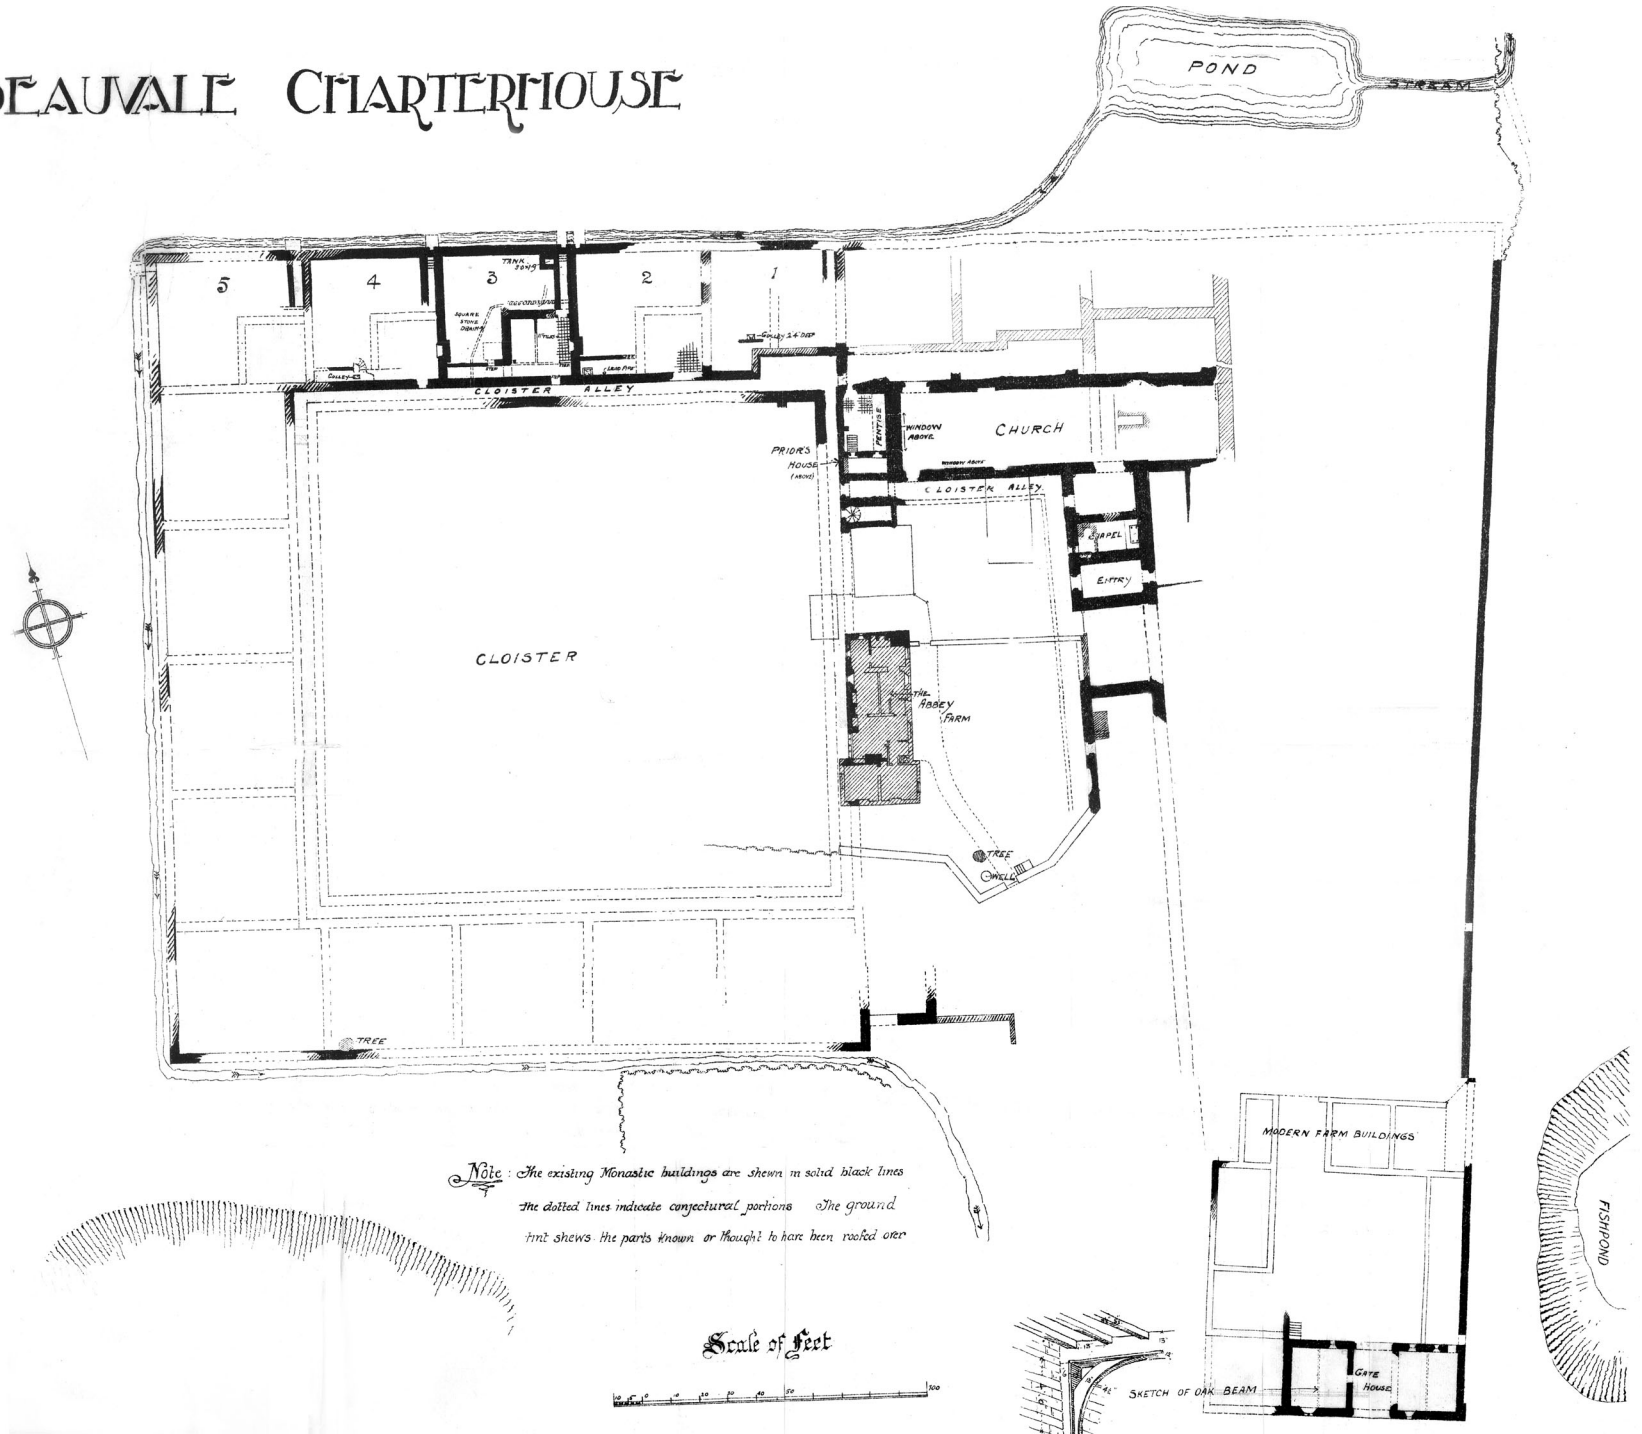

Note - The existing Monastic buildings are shown in solid black lines
 The dotted lines indicate conjectural portions. The ground
 line shows the parts known or thought to have been roofed over

Scale of Feet

